



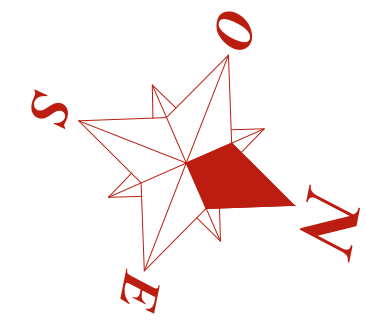

A.U.I.

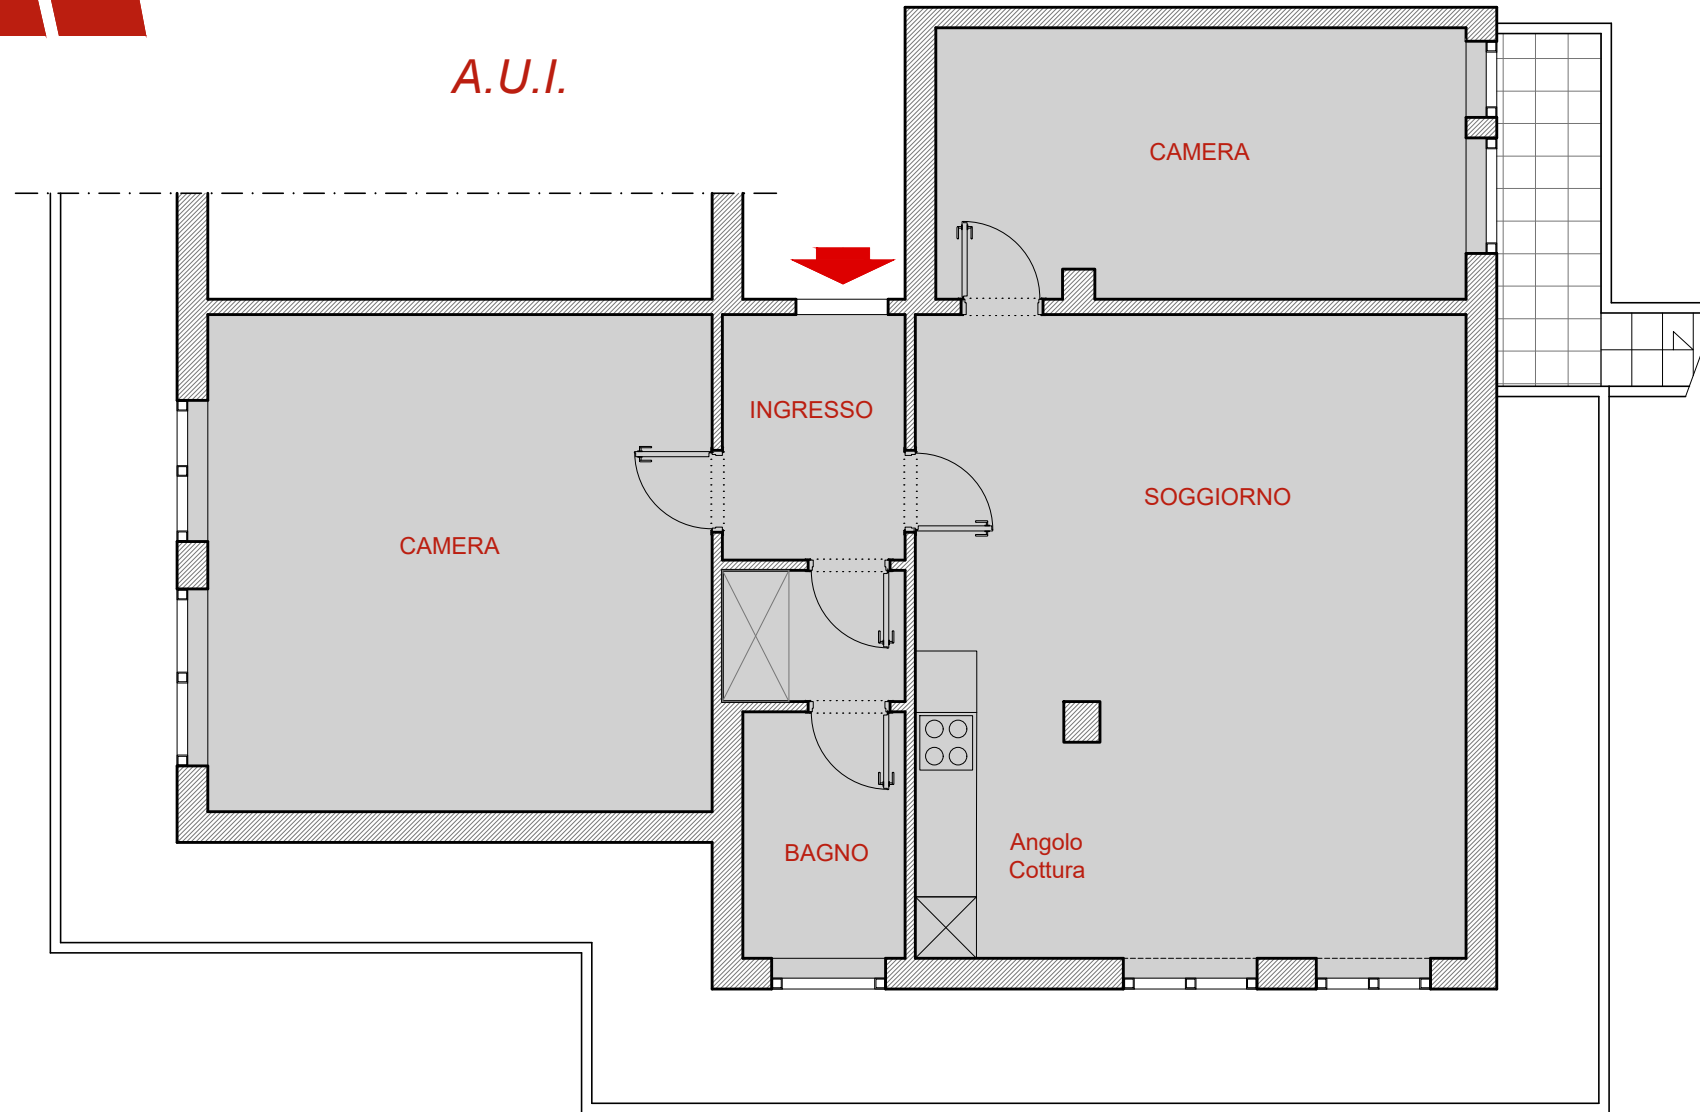

Arch. Sabina Morra per Mielì Case

scala 1:100