

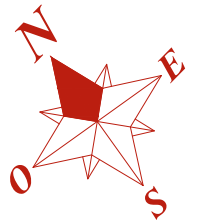


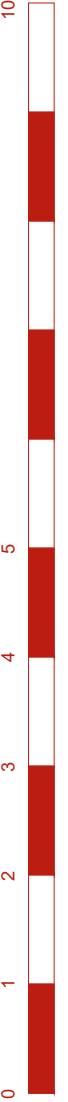

Arch. Sabina Morra per Mielì Case

**A.U.I.**

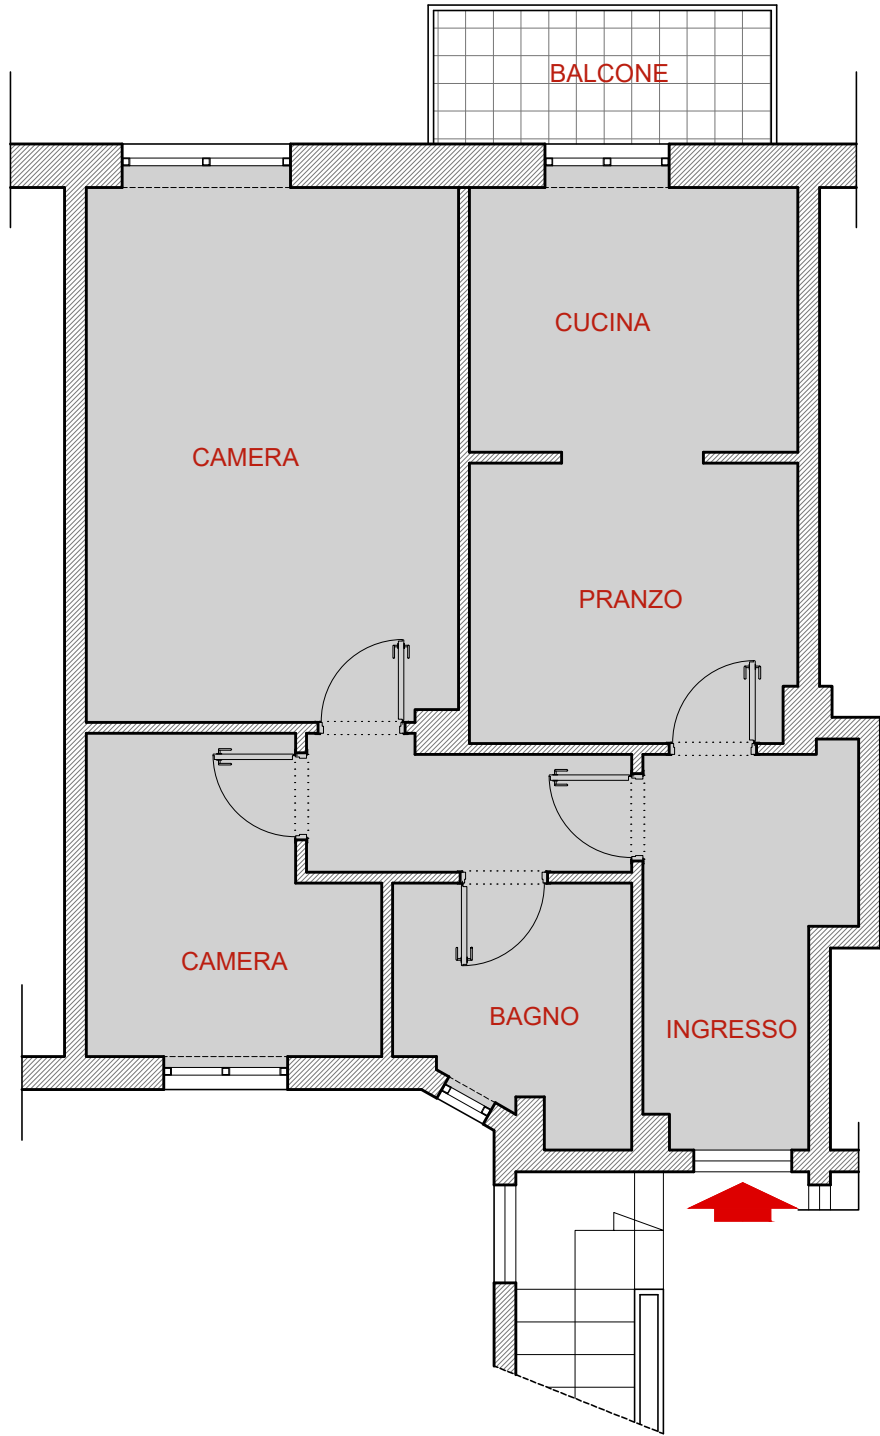

**scala 1:100**