




Arch. Sabina Morra per Mieli Case

Vano Scala


A.U.I.

CORTILE

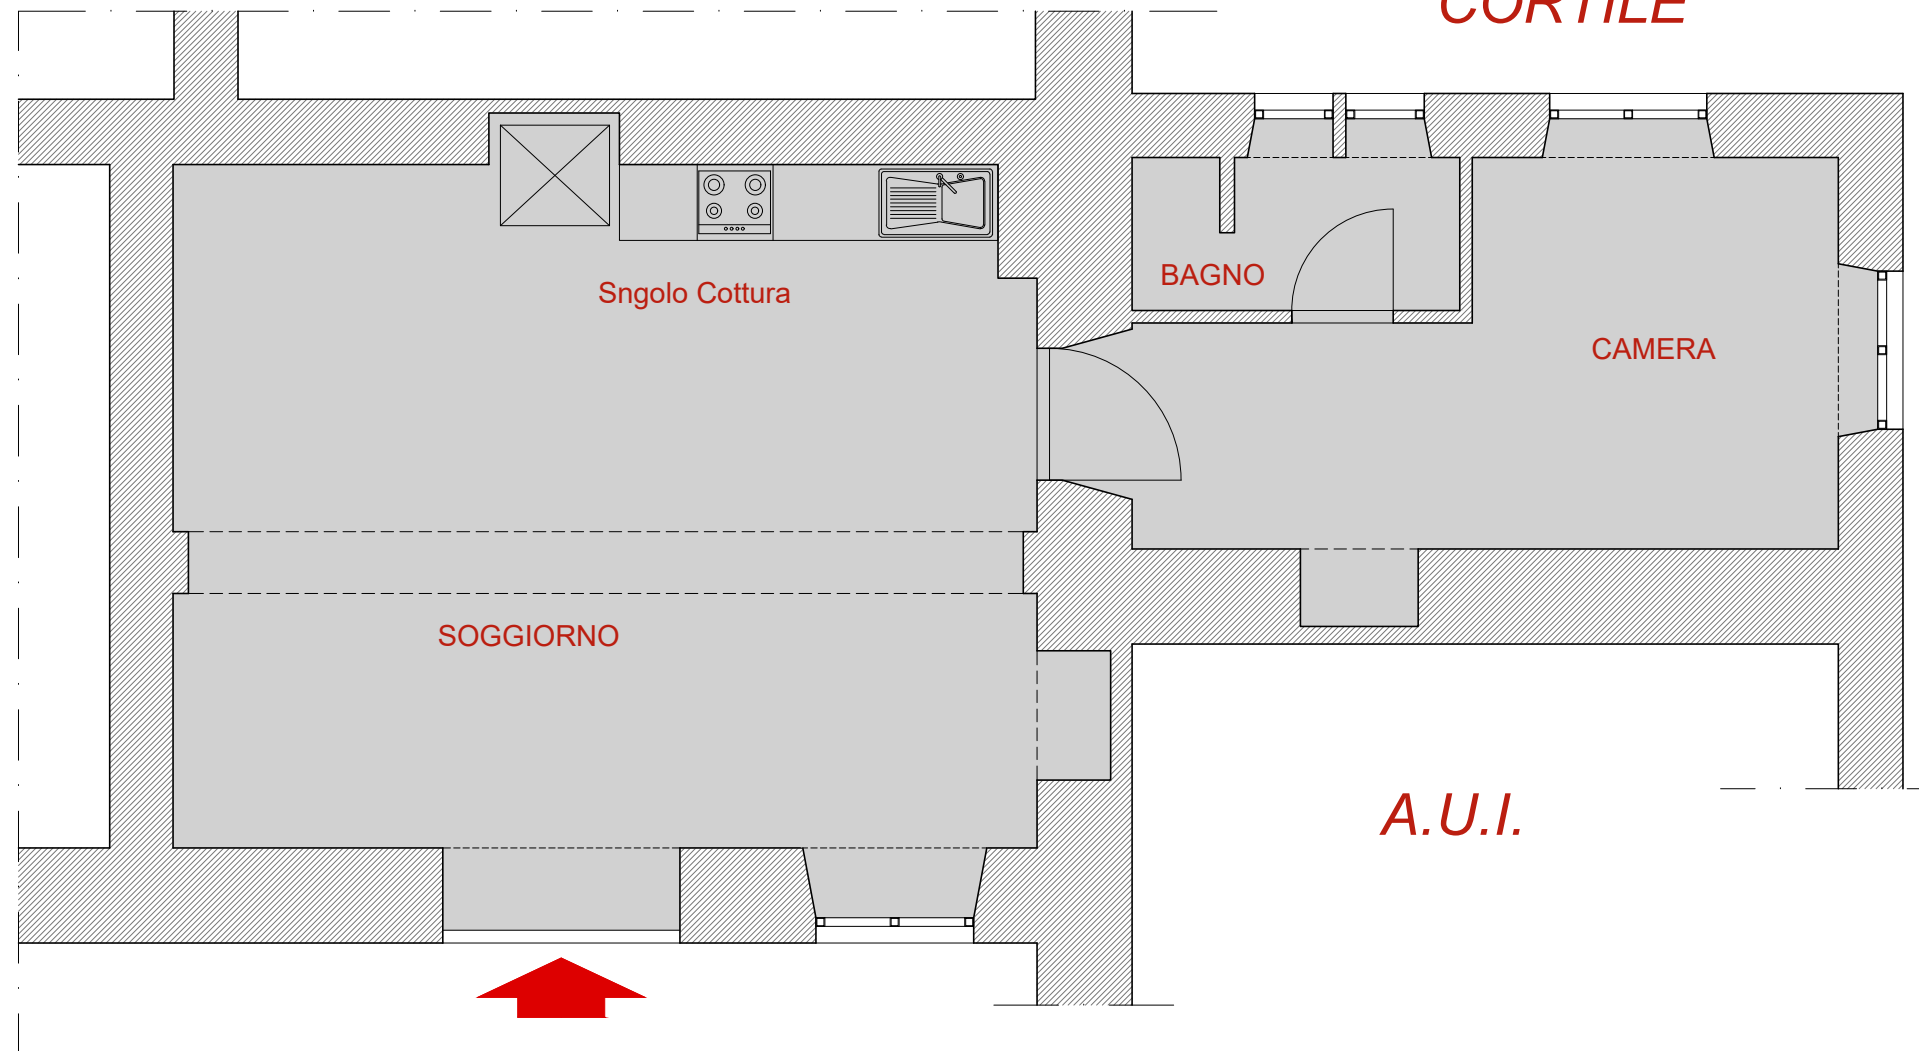

A.U.I.

Cortile Condominiale

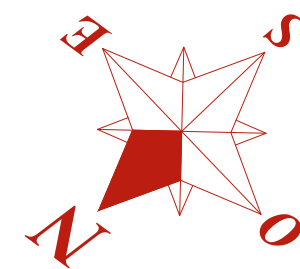

scala 1:100