

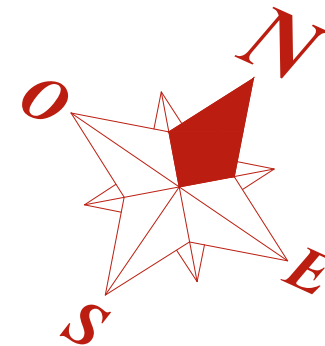


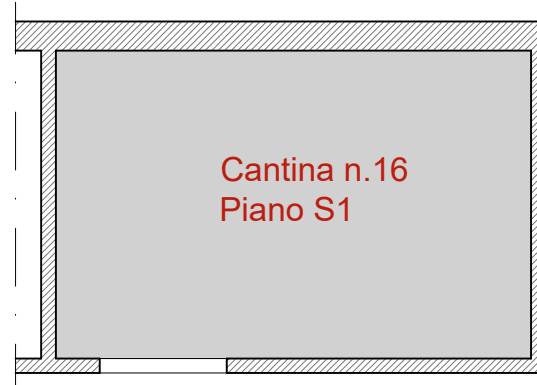

Arch. Sabina Morra per Mieli Case

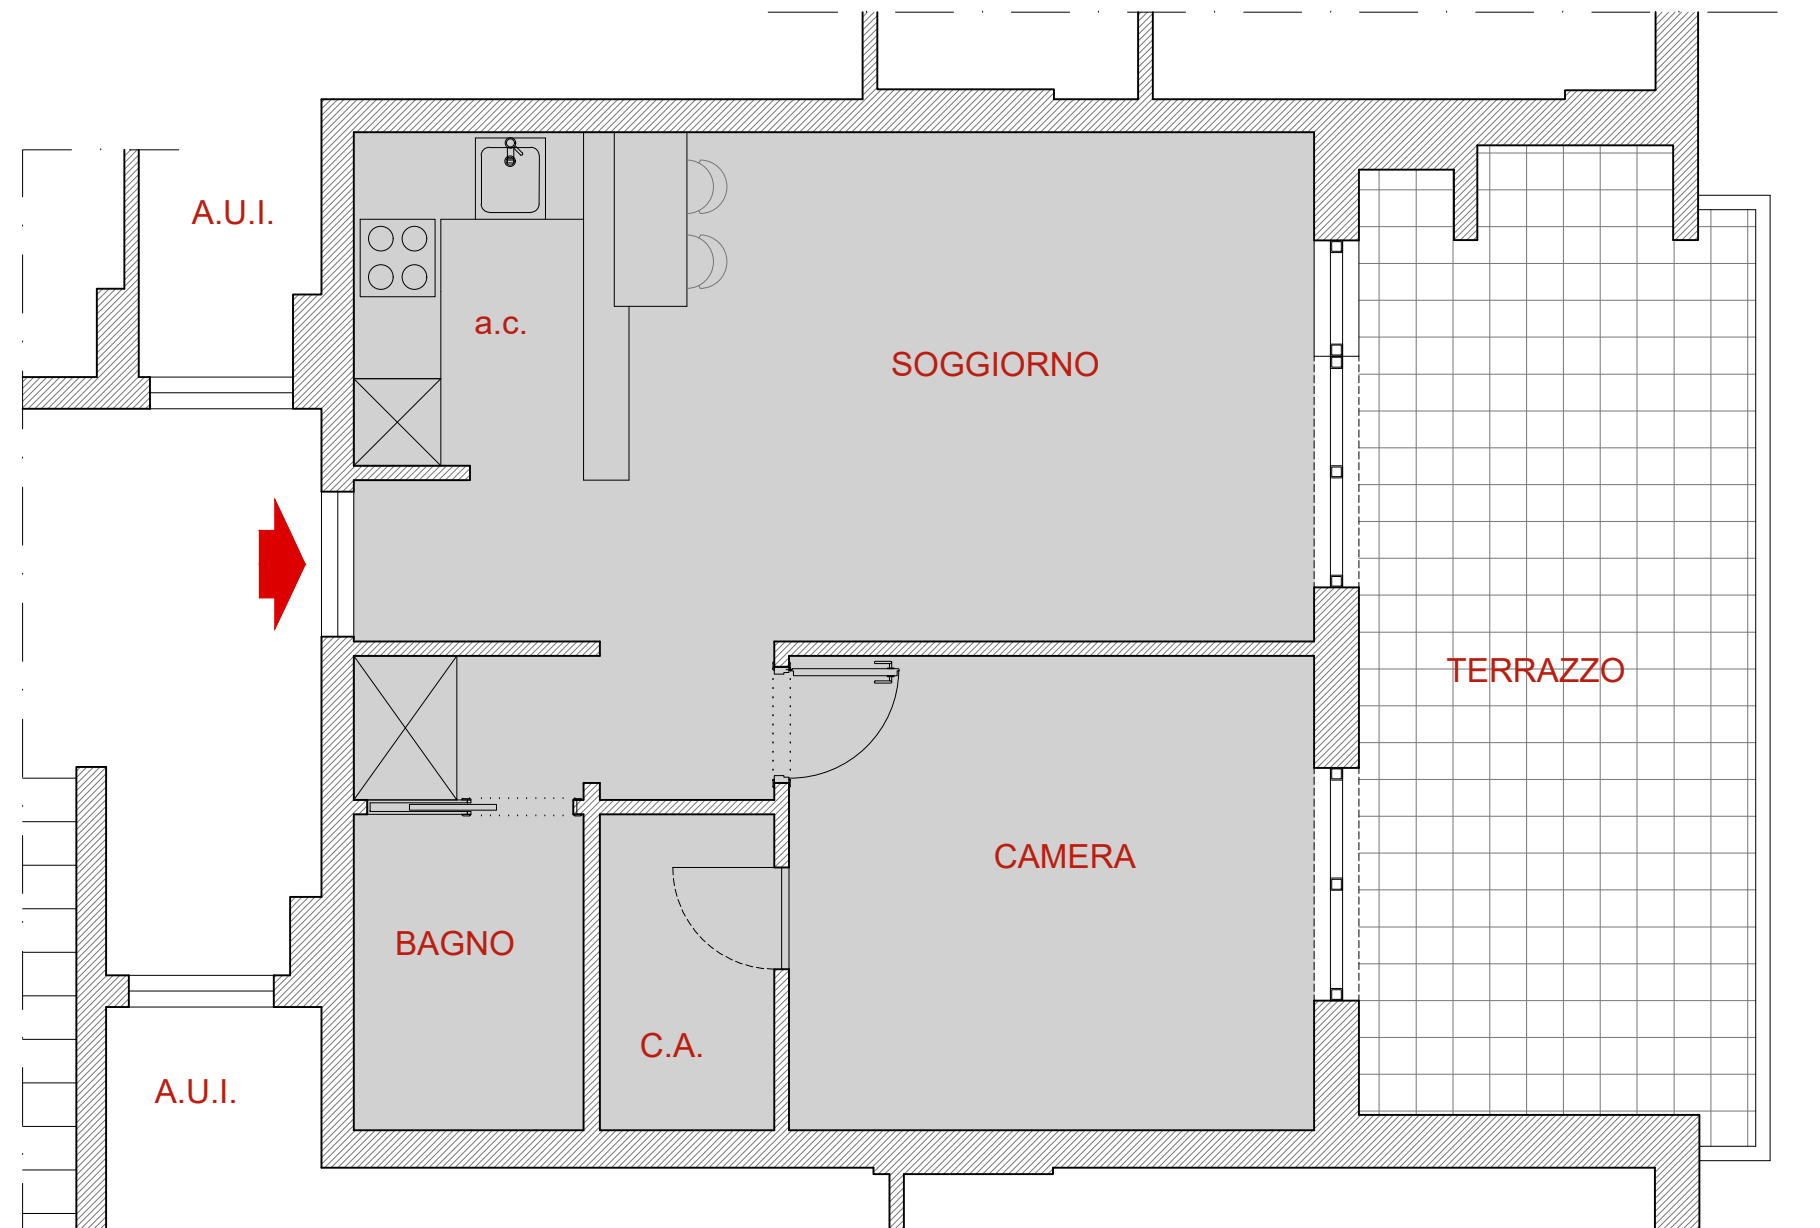

scala 1:100