



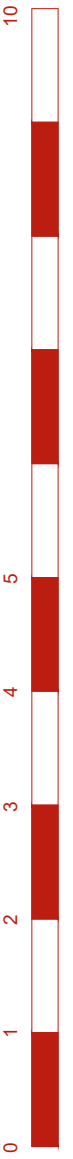

CORTILE

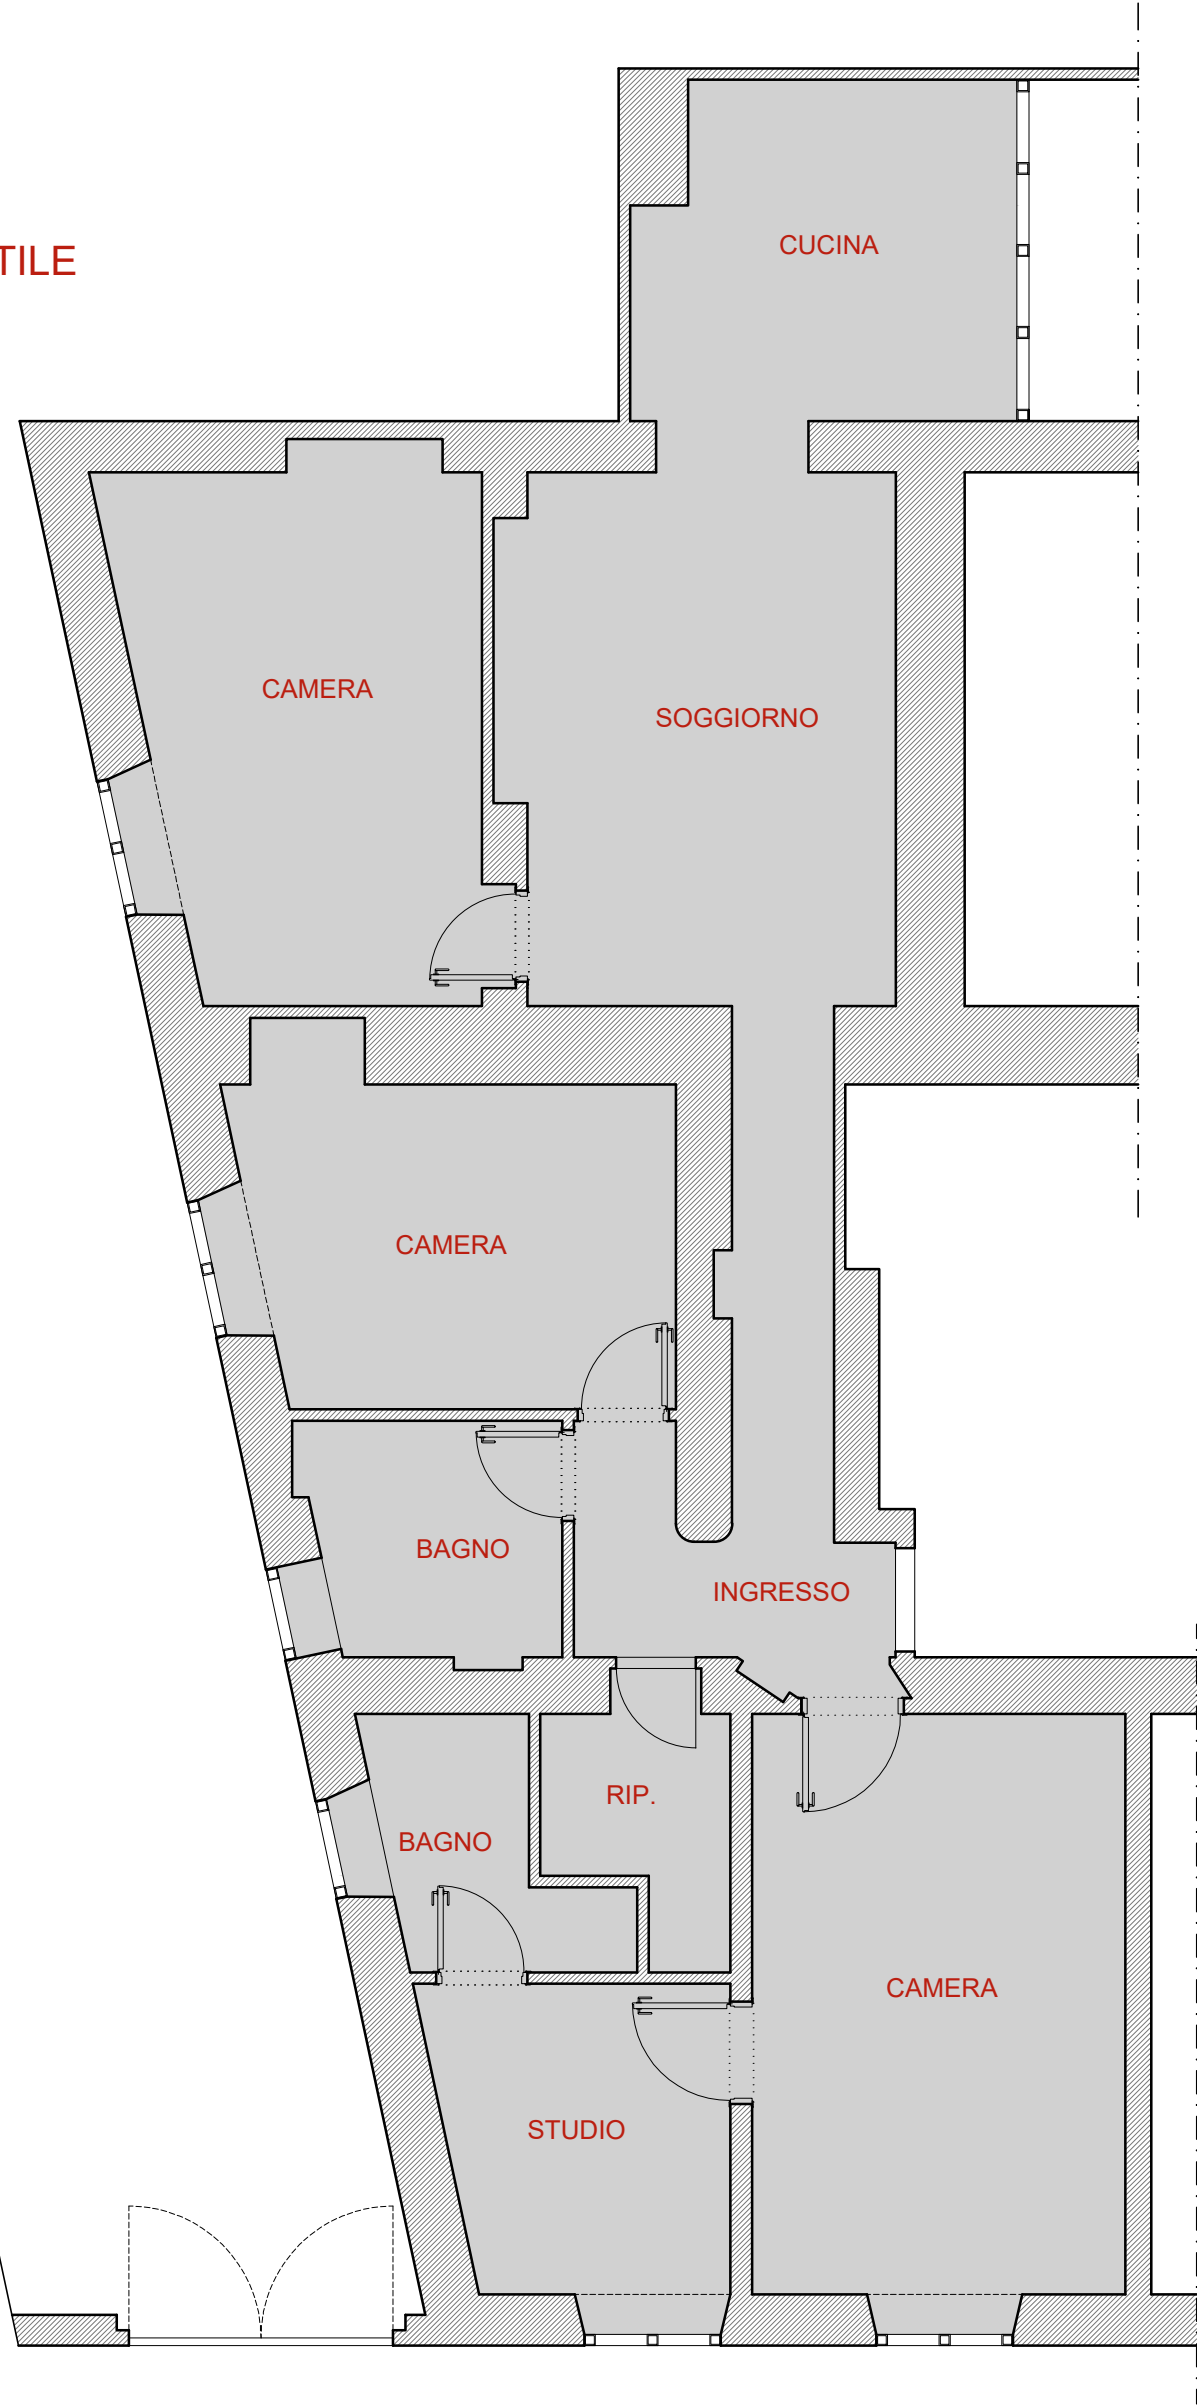

Vicolo D'Orfeo

Arch. Sabina Morra per Mielì Case

scala 1:100

