





Arch. Sabina Morra per Mieli Case

Sub
509

BOX AUTO n°1

A.U.I.

AREA ESTERNA
AUTORIMESSA PIANO S1

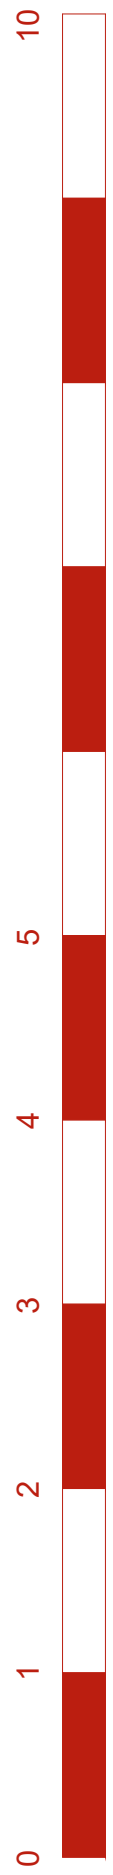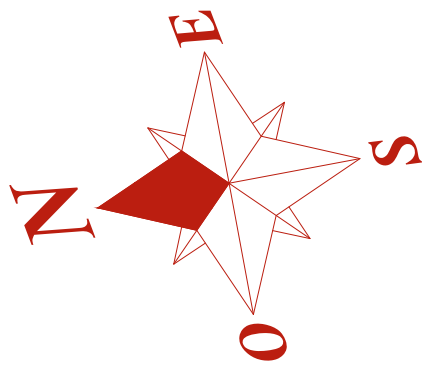

scala 1:100