




VIALE SOMALIA

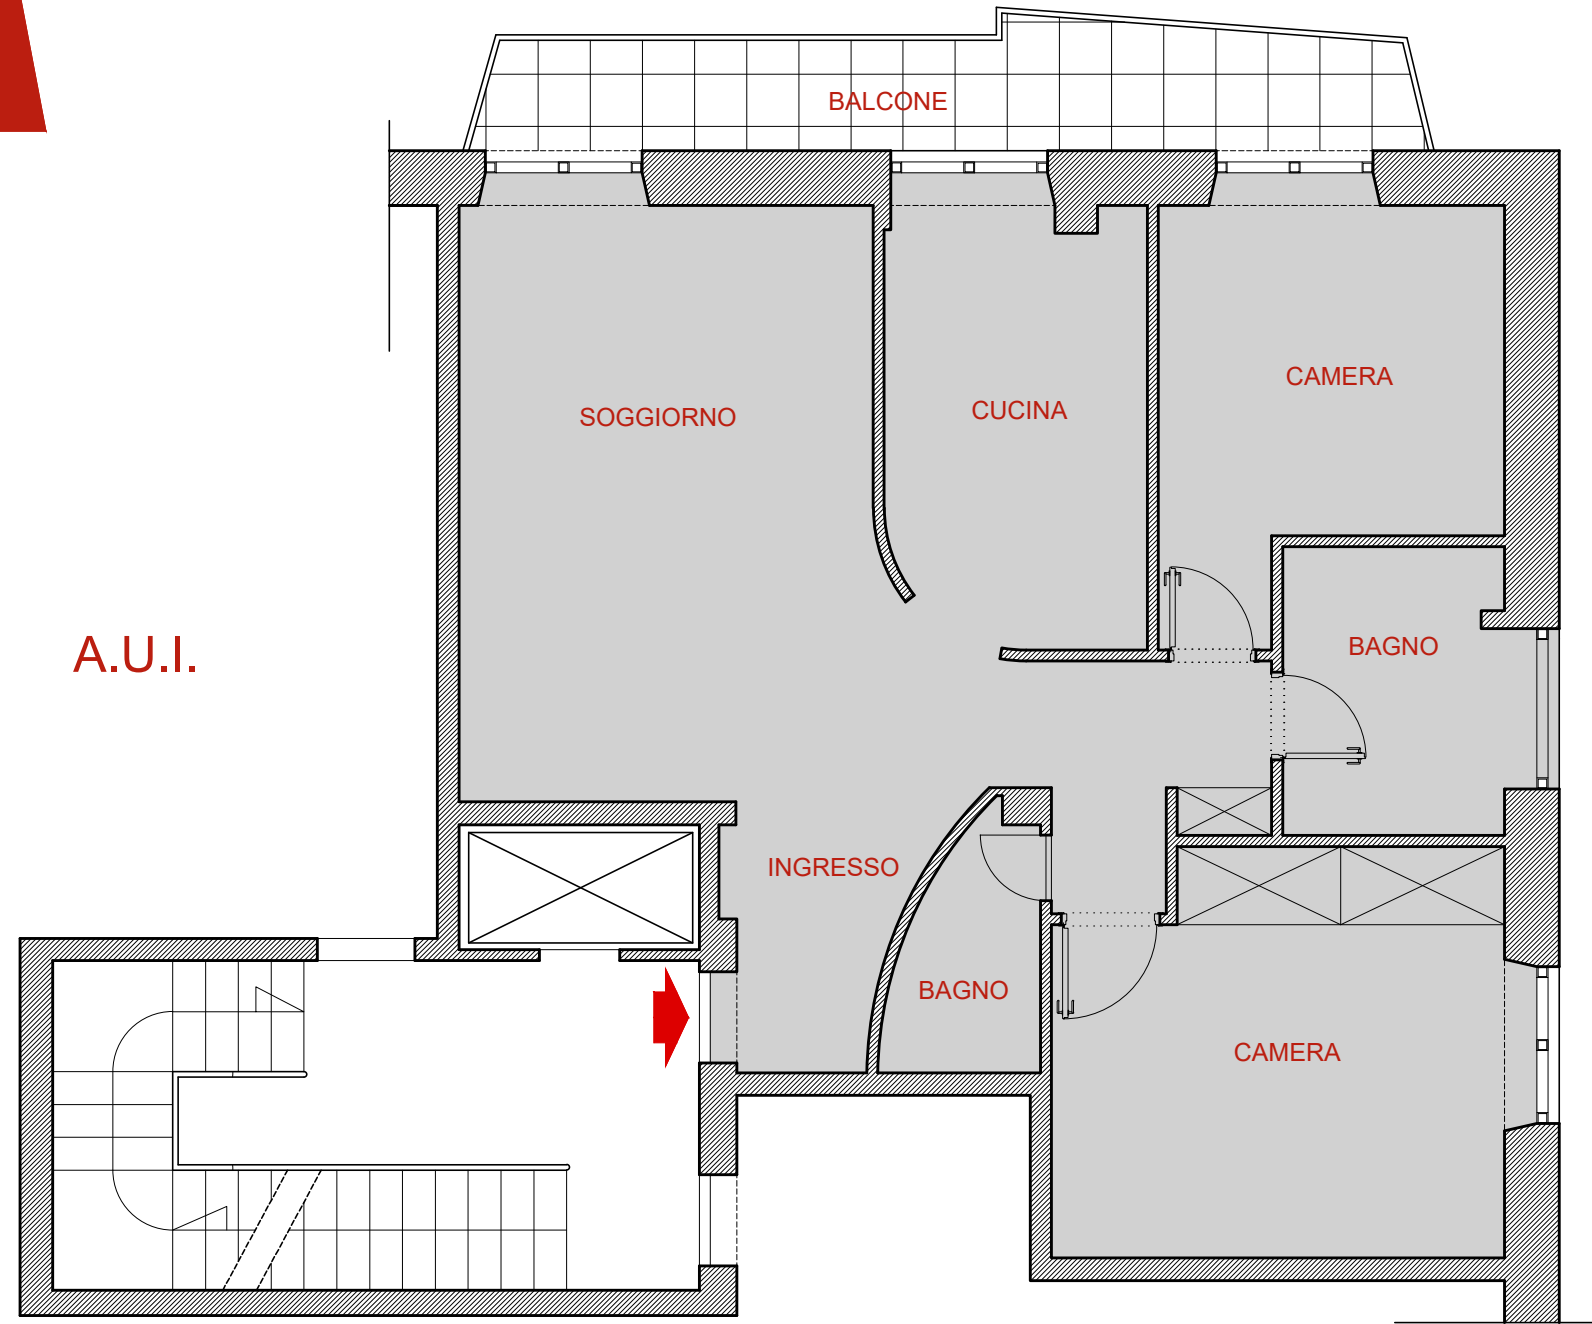

Arch. Sabina Morra per Mieli Case

scala 1:100

