




VIA SPONTINI

A.U.I.

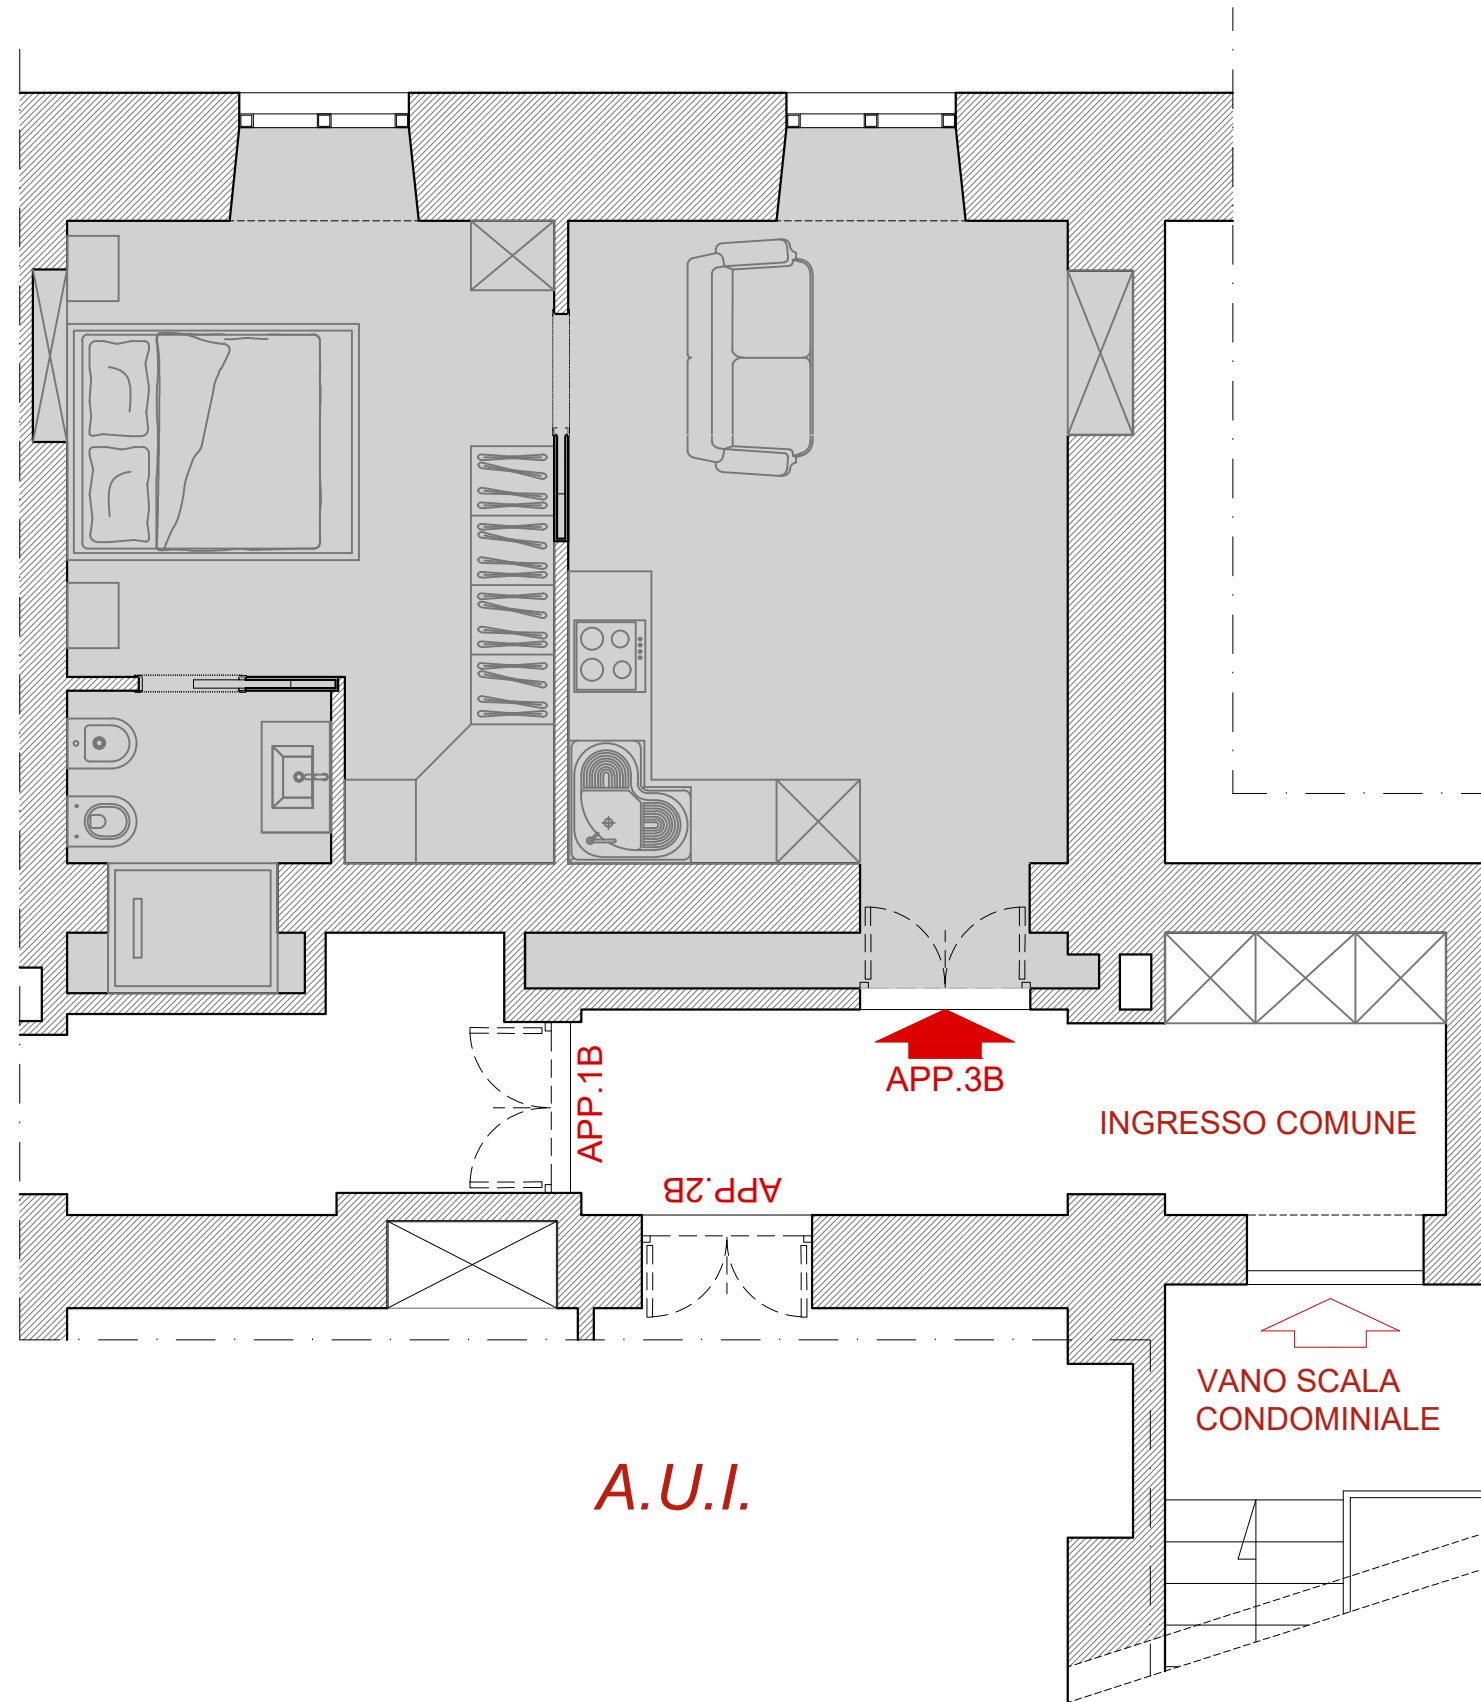

A.U.I.

Arch. Sabina Morra per Mieli Case

scala 1:100

