

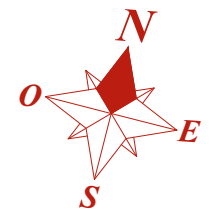


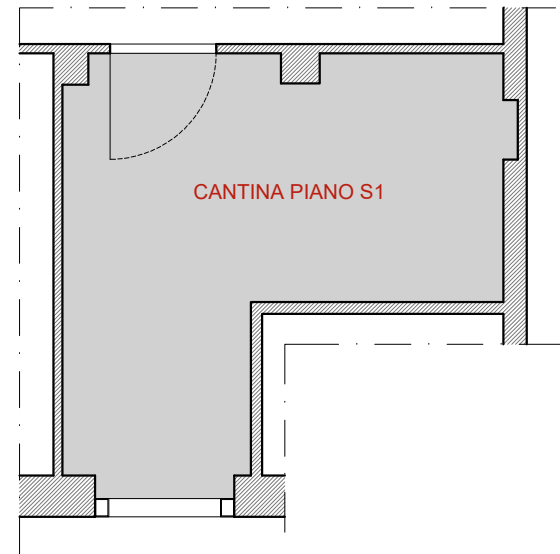

VIALE LIEGI

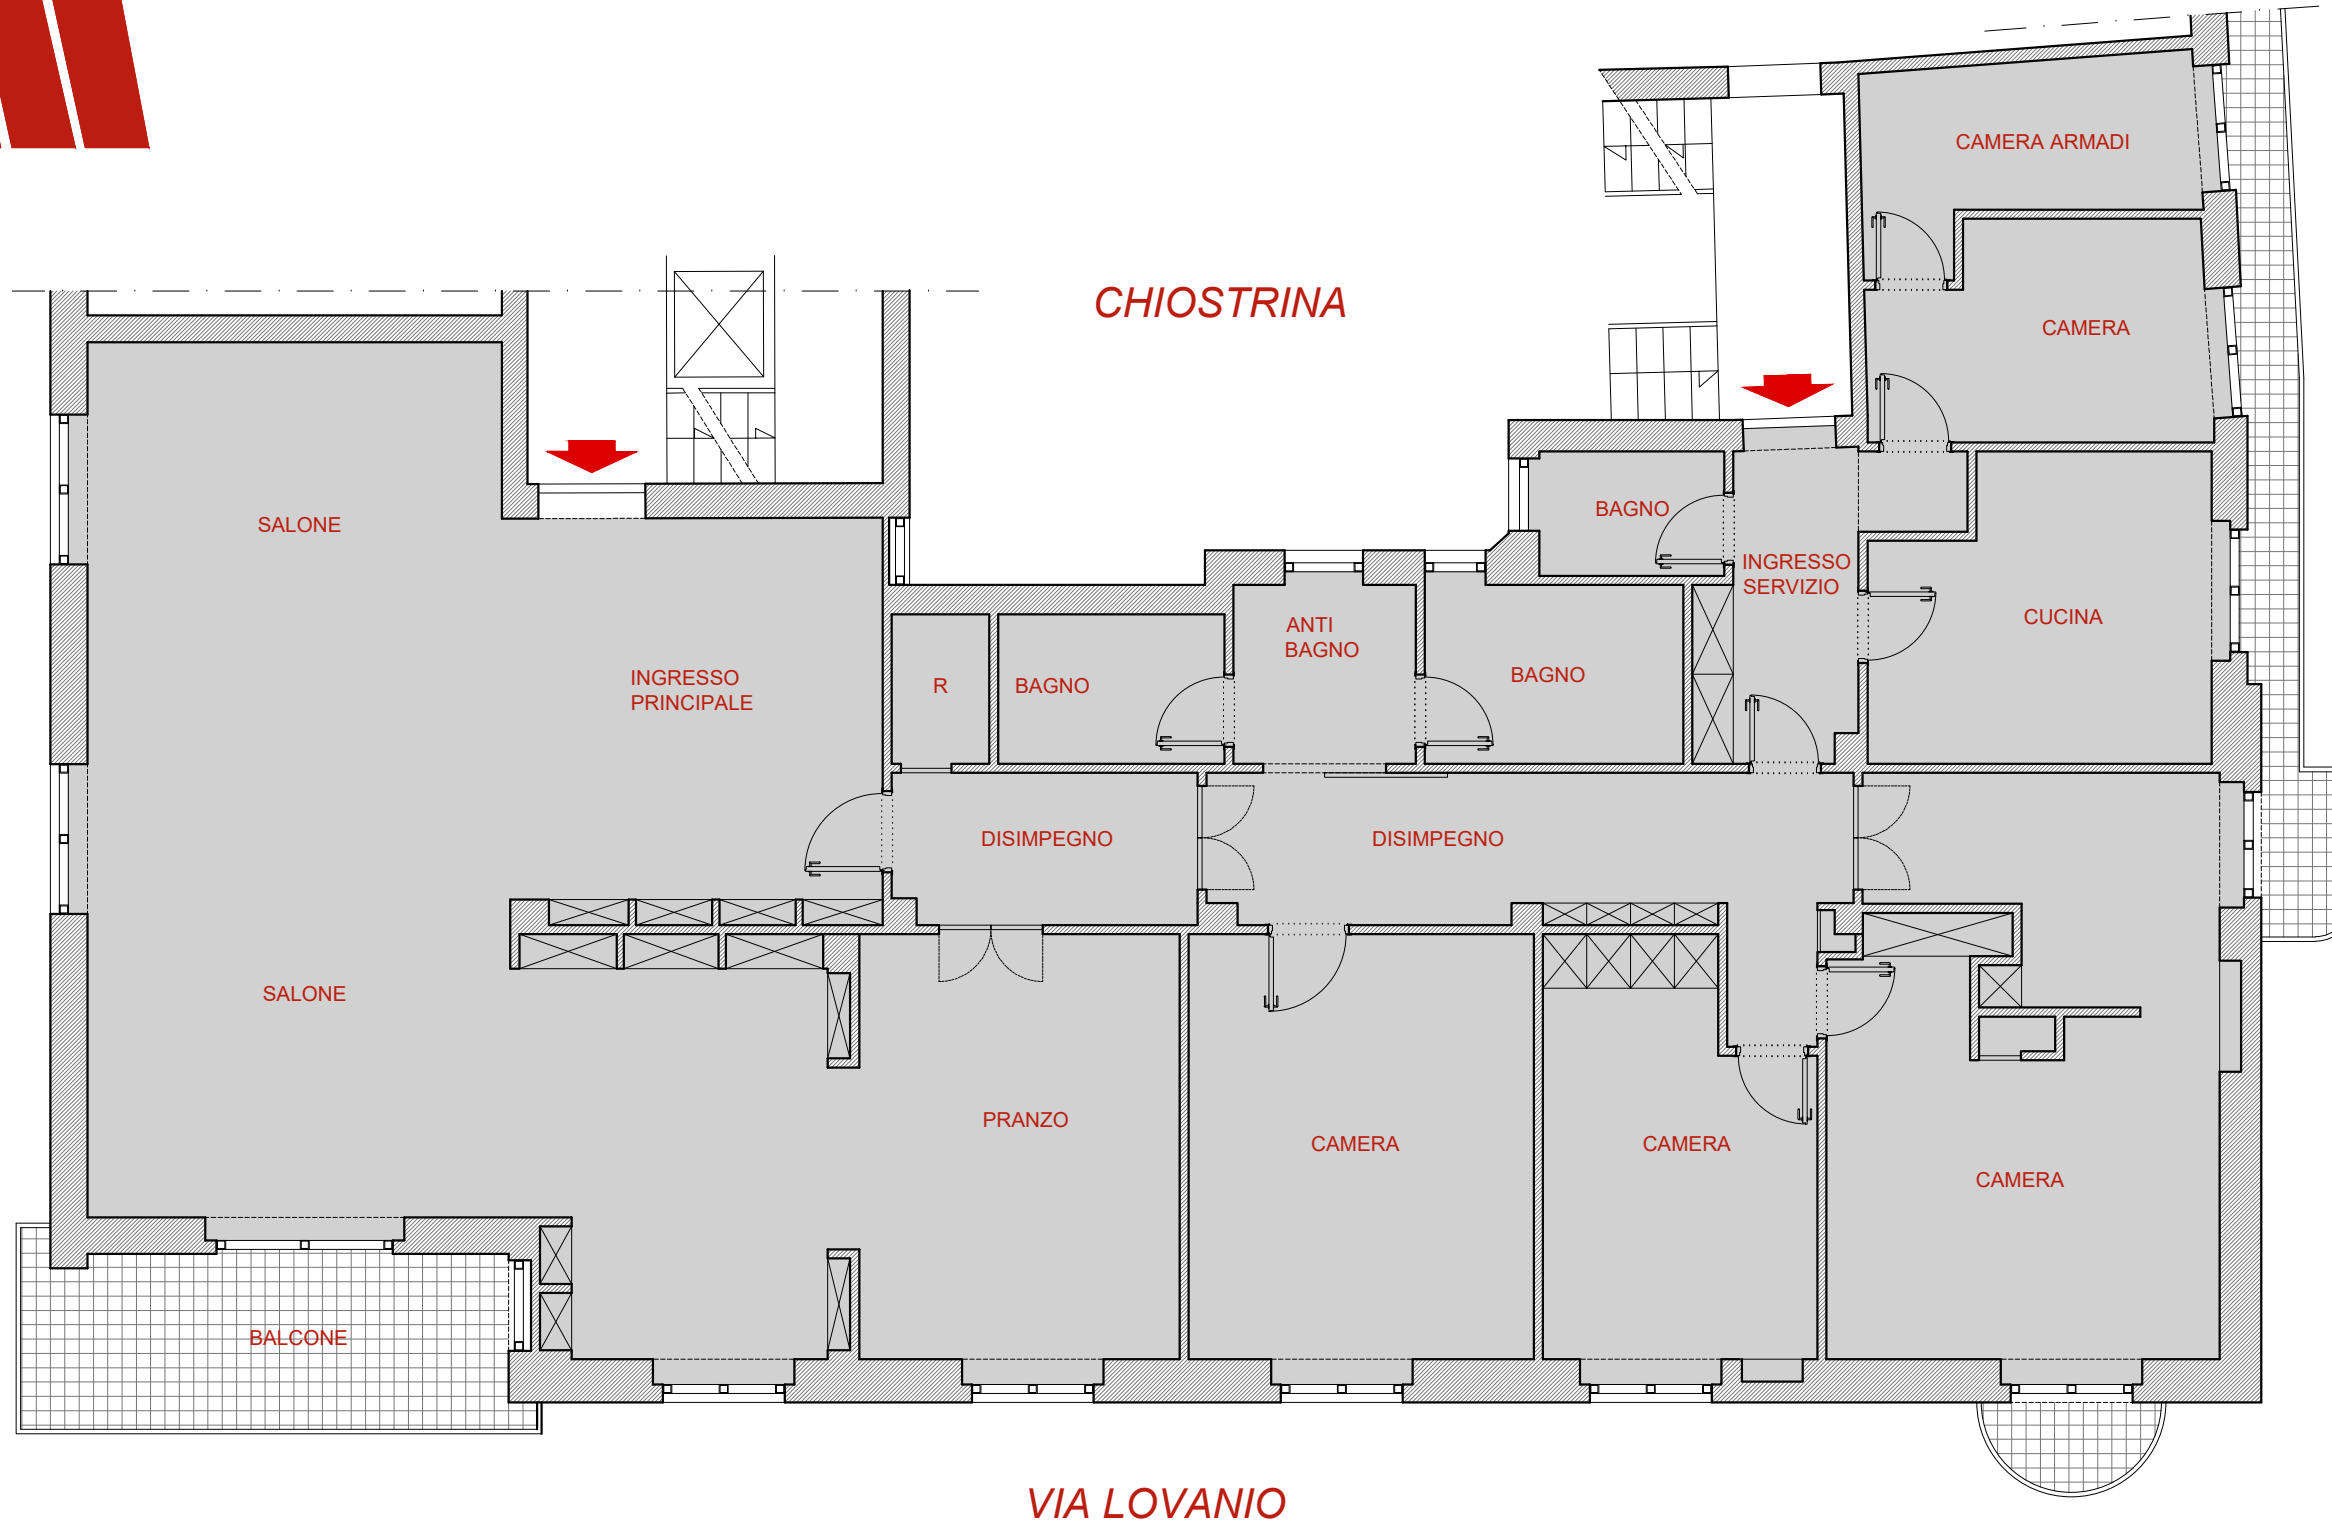

scala 1:100