



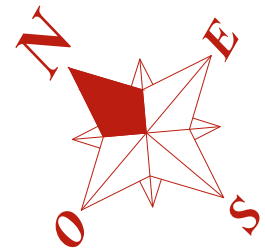

Arch. Sabina Morra per Mieli Case

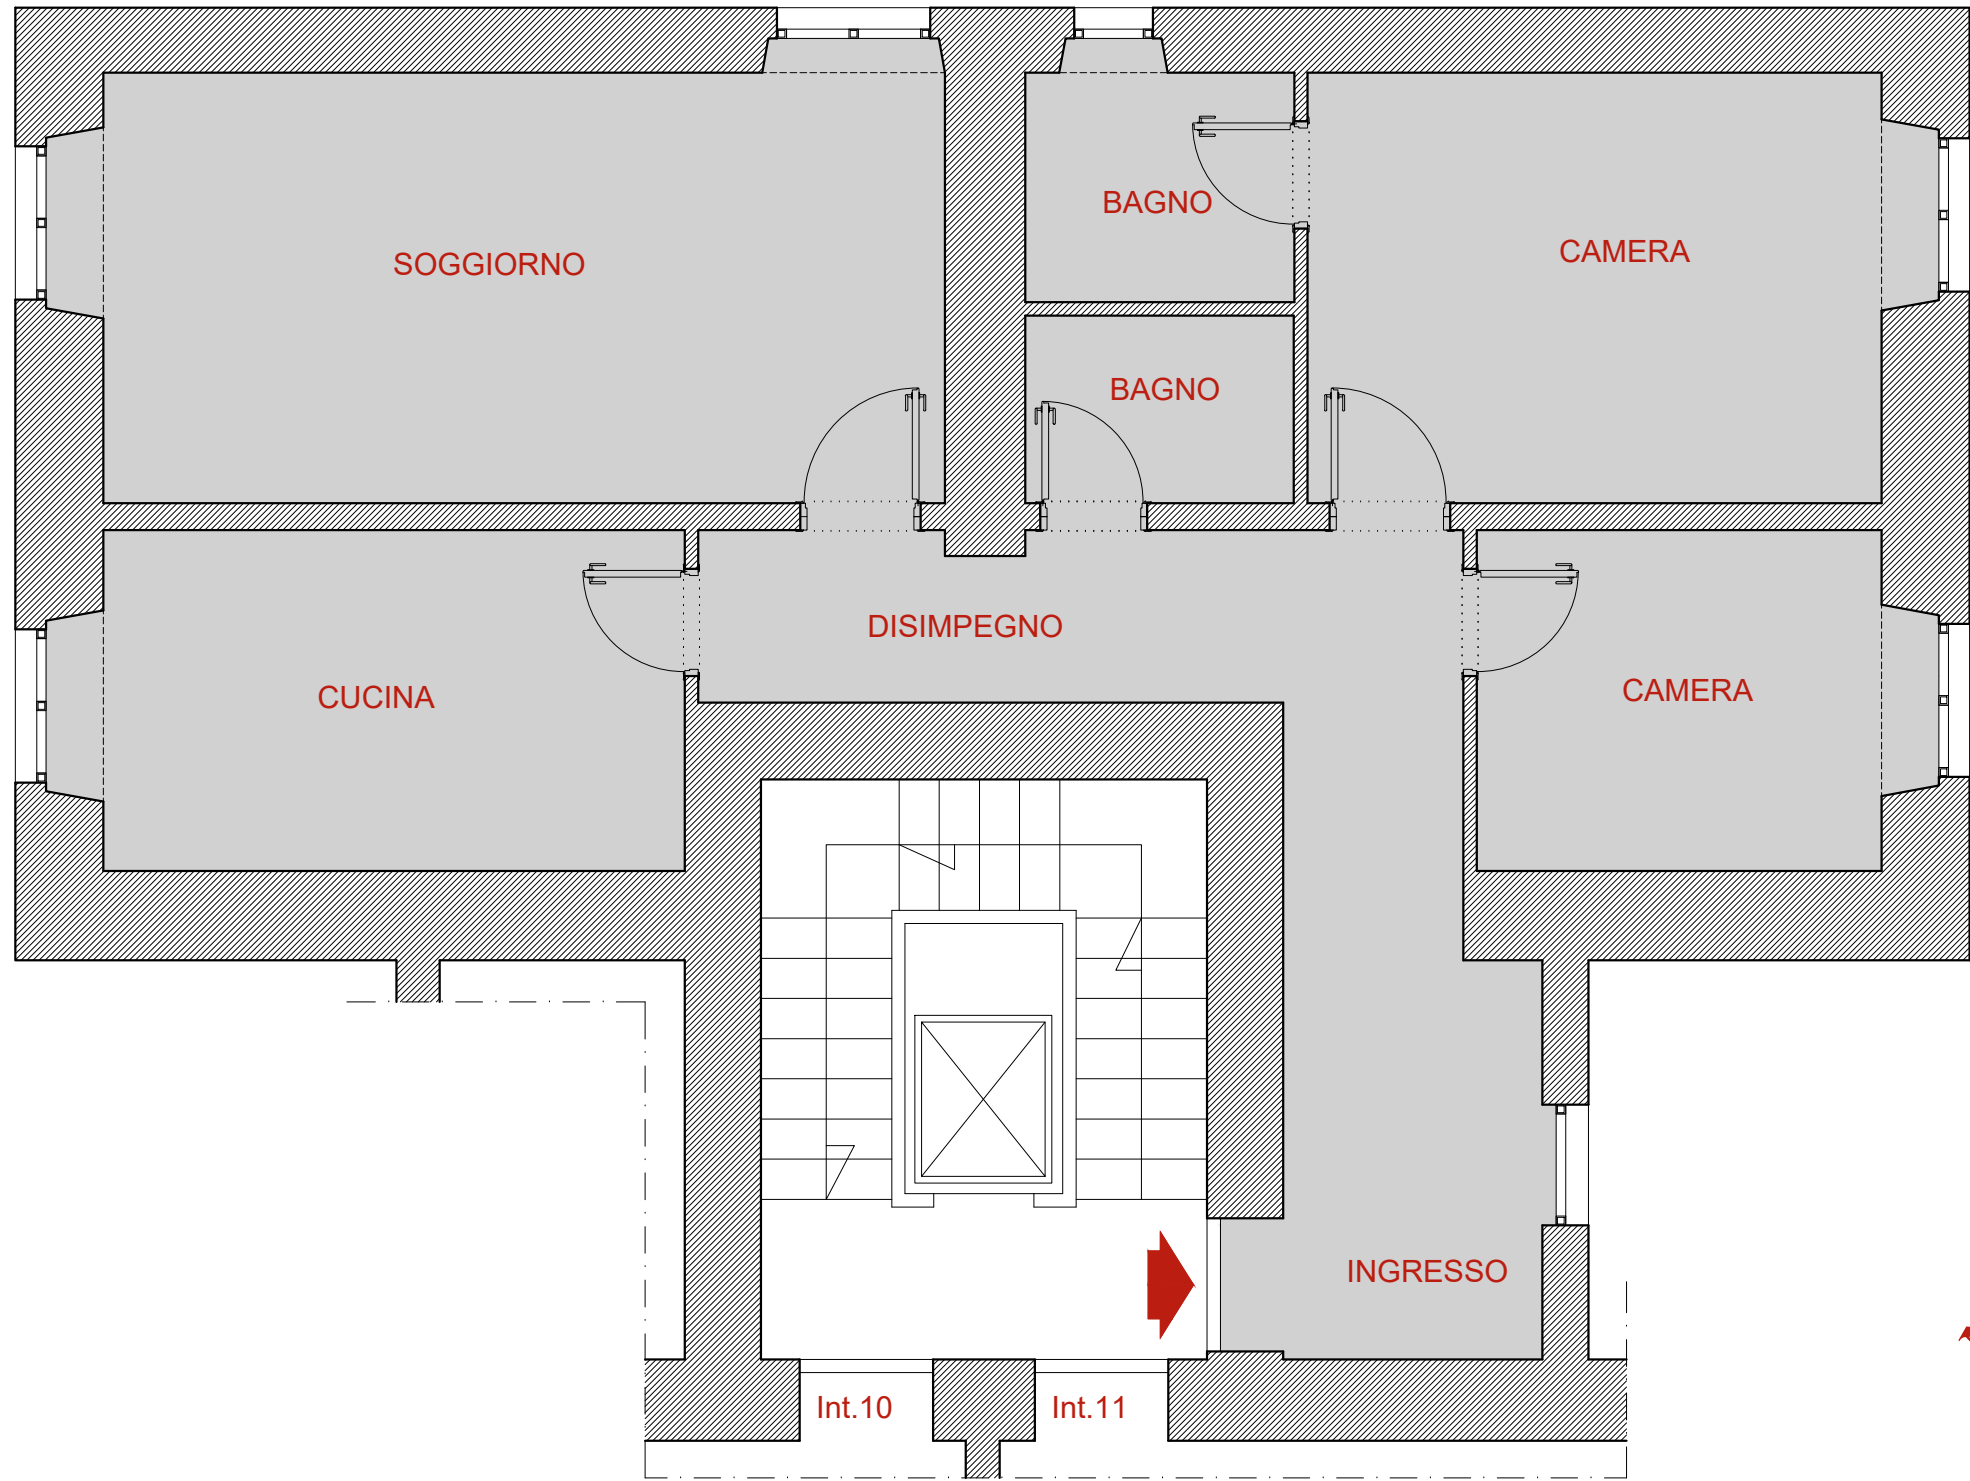

**scala 1:100**