





Viale Bruno Buozzi

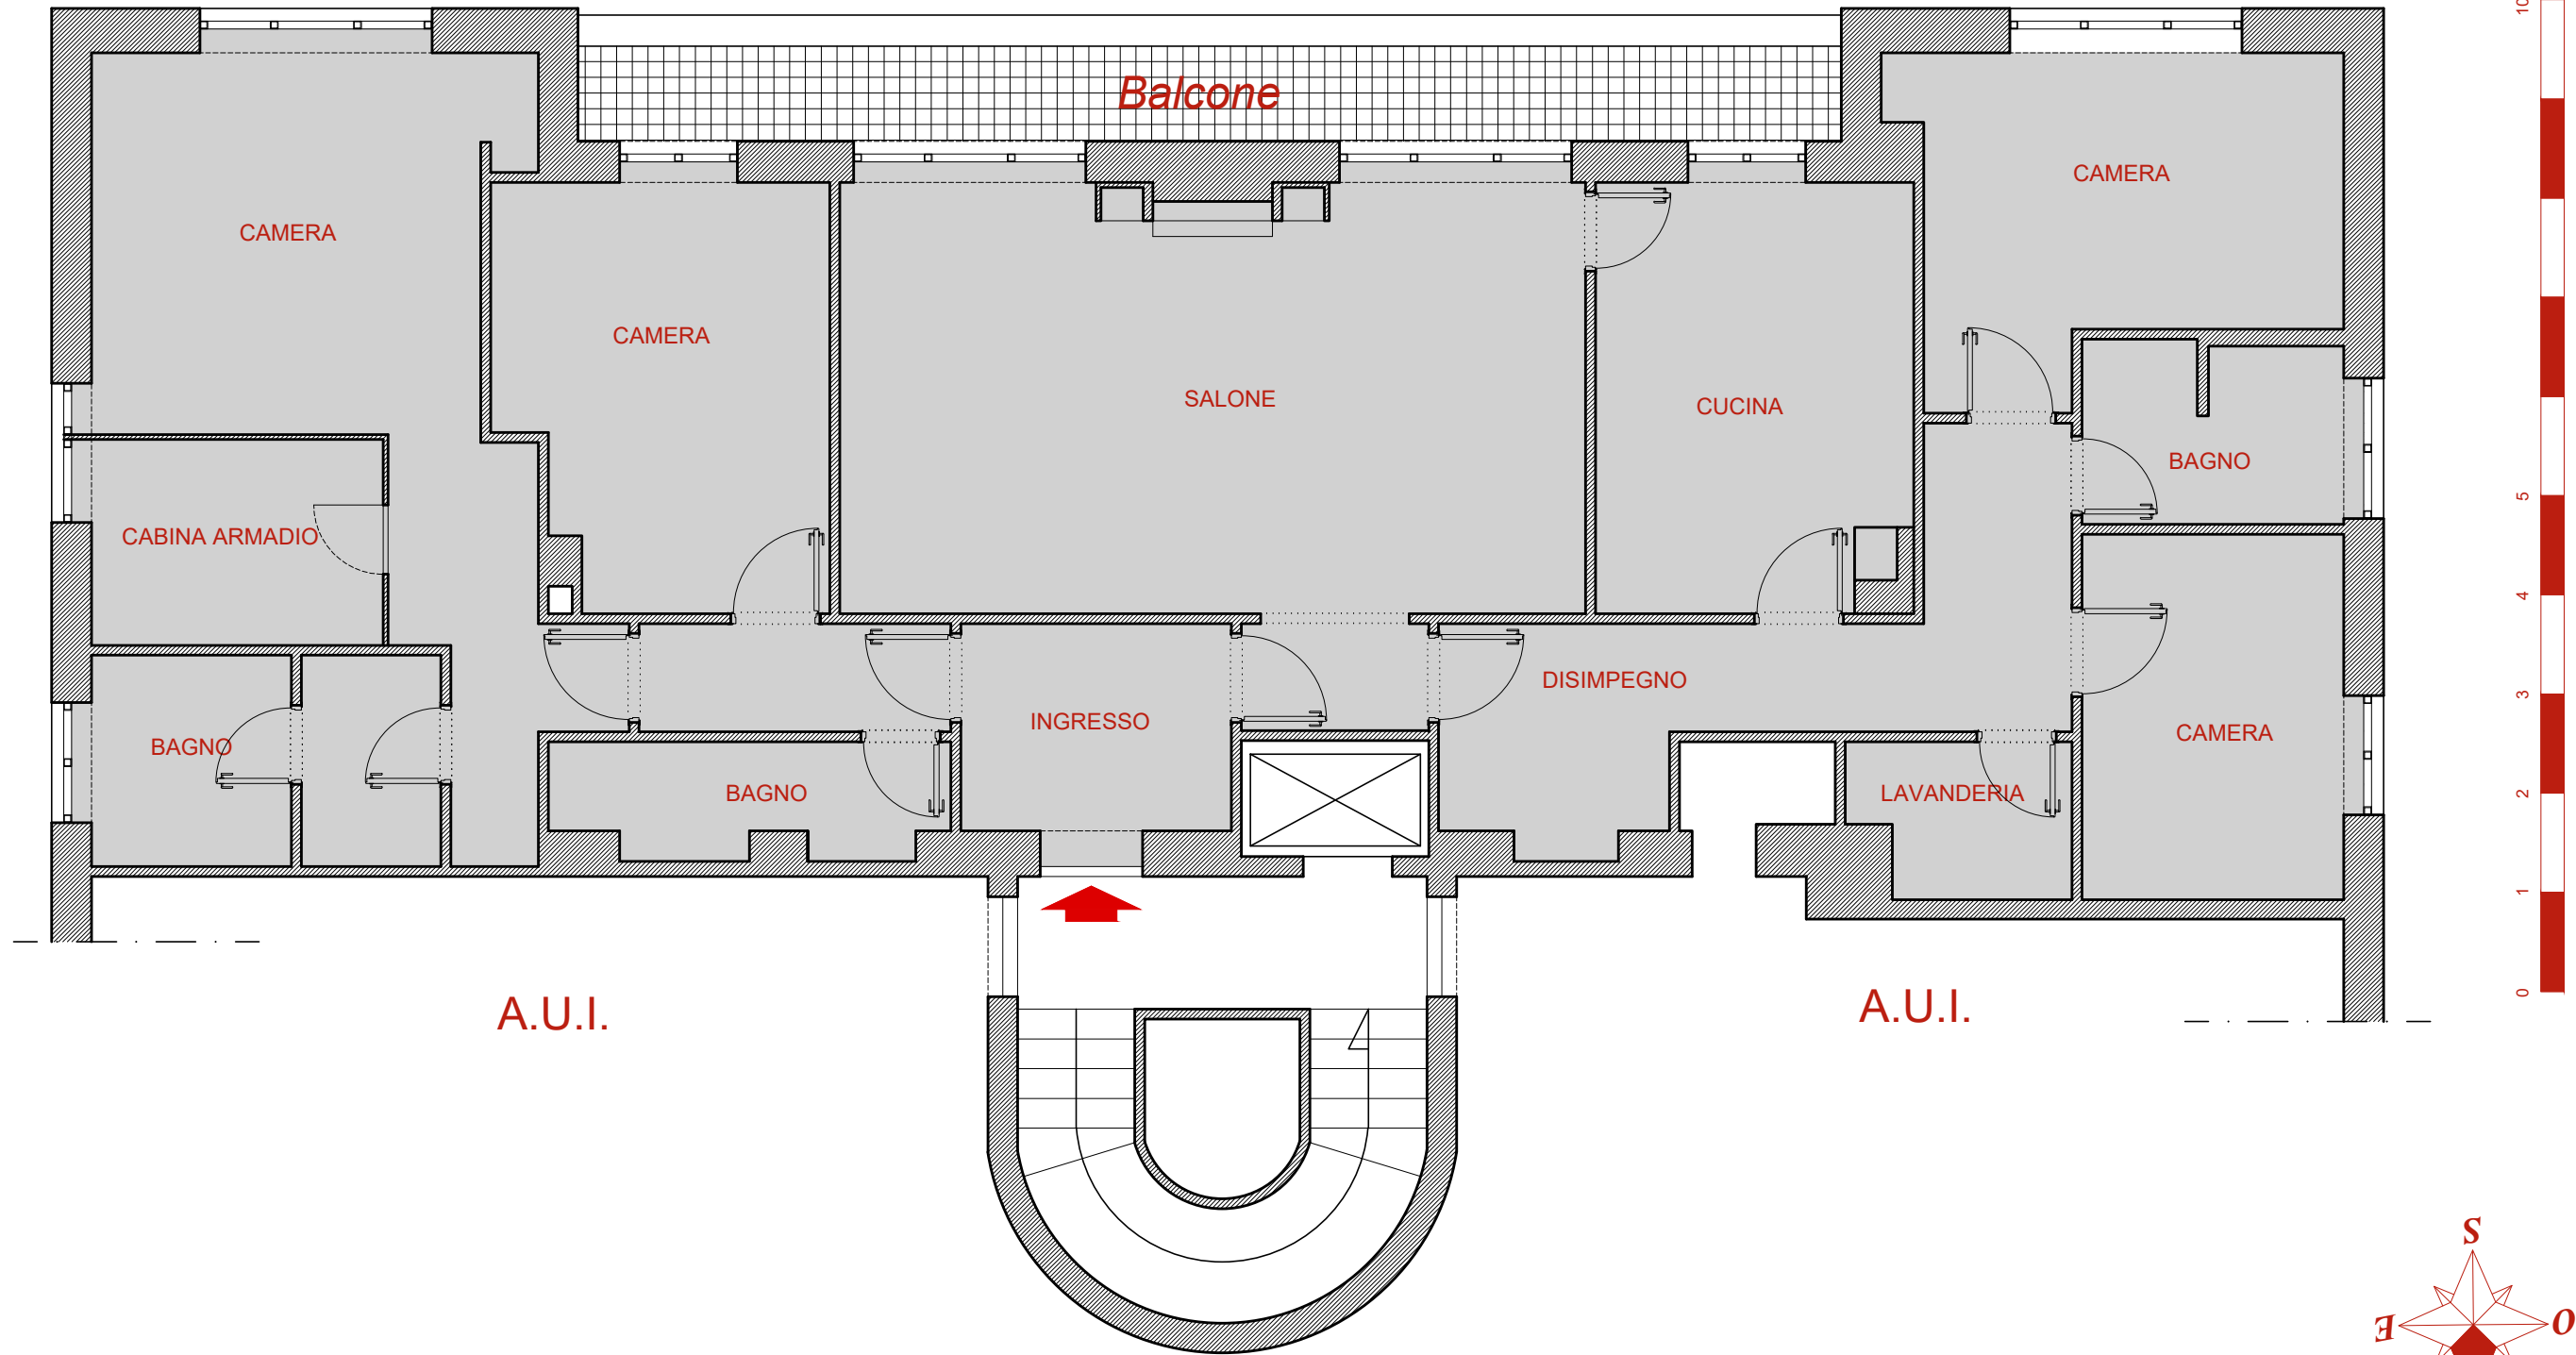

A.U.I.

A.U.I.

scala 1:100

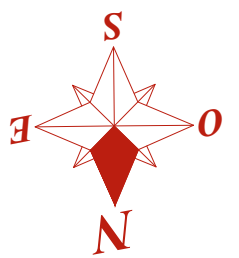

Arch. Sabina Morra per Mielì Case