
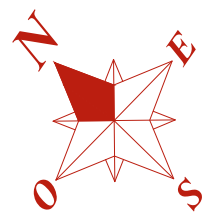
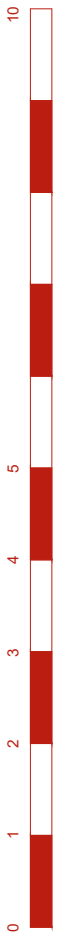


**Piano S1**

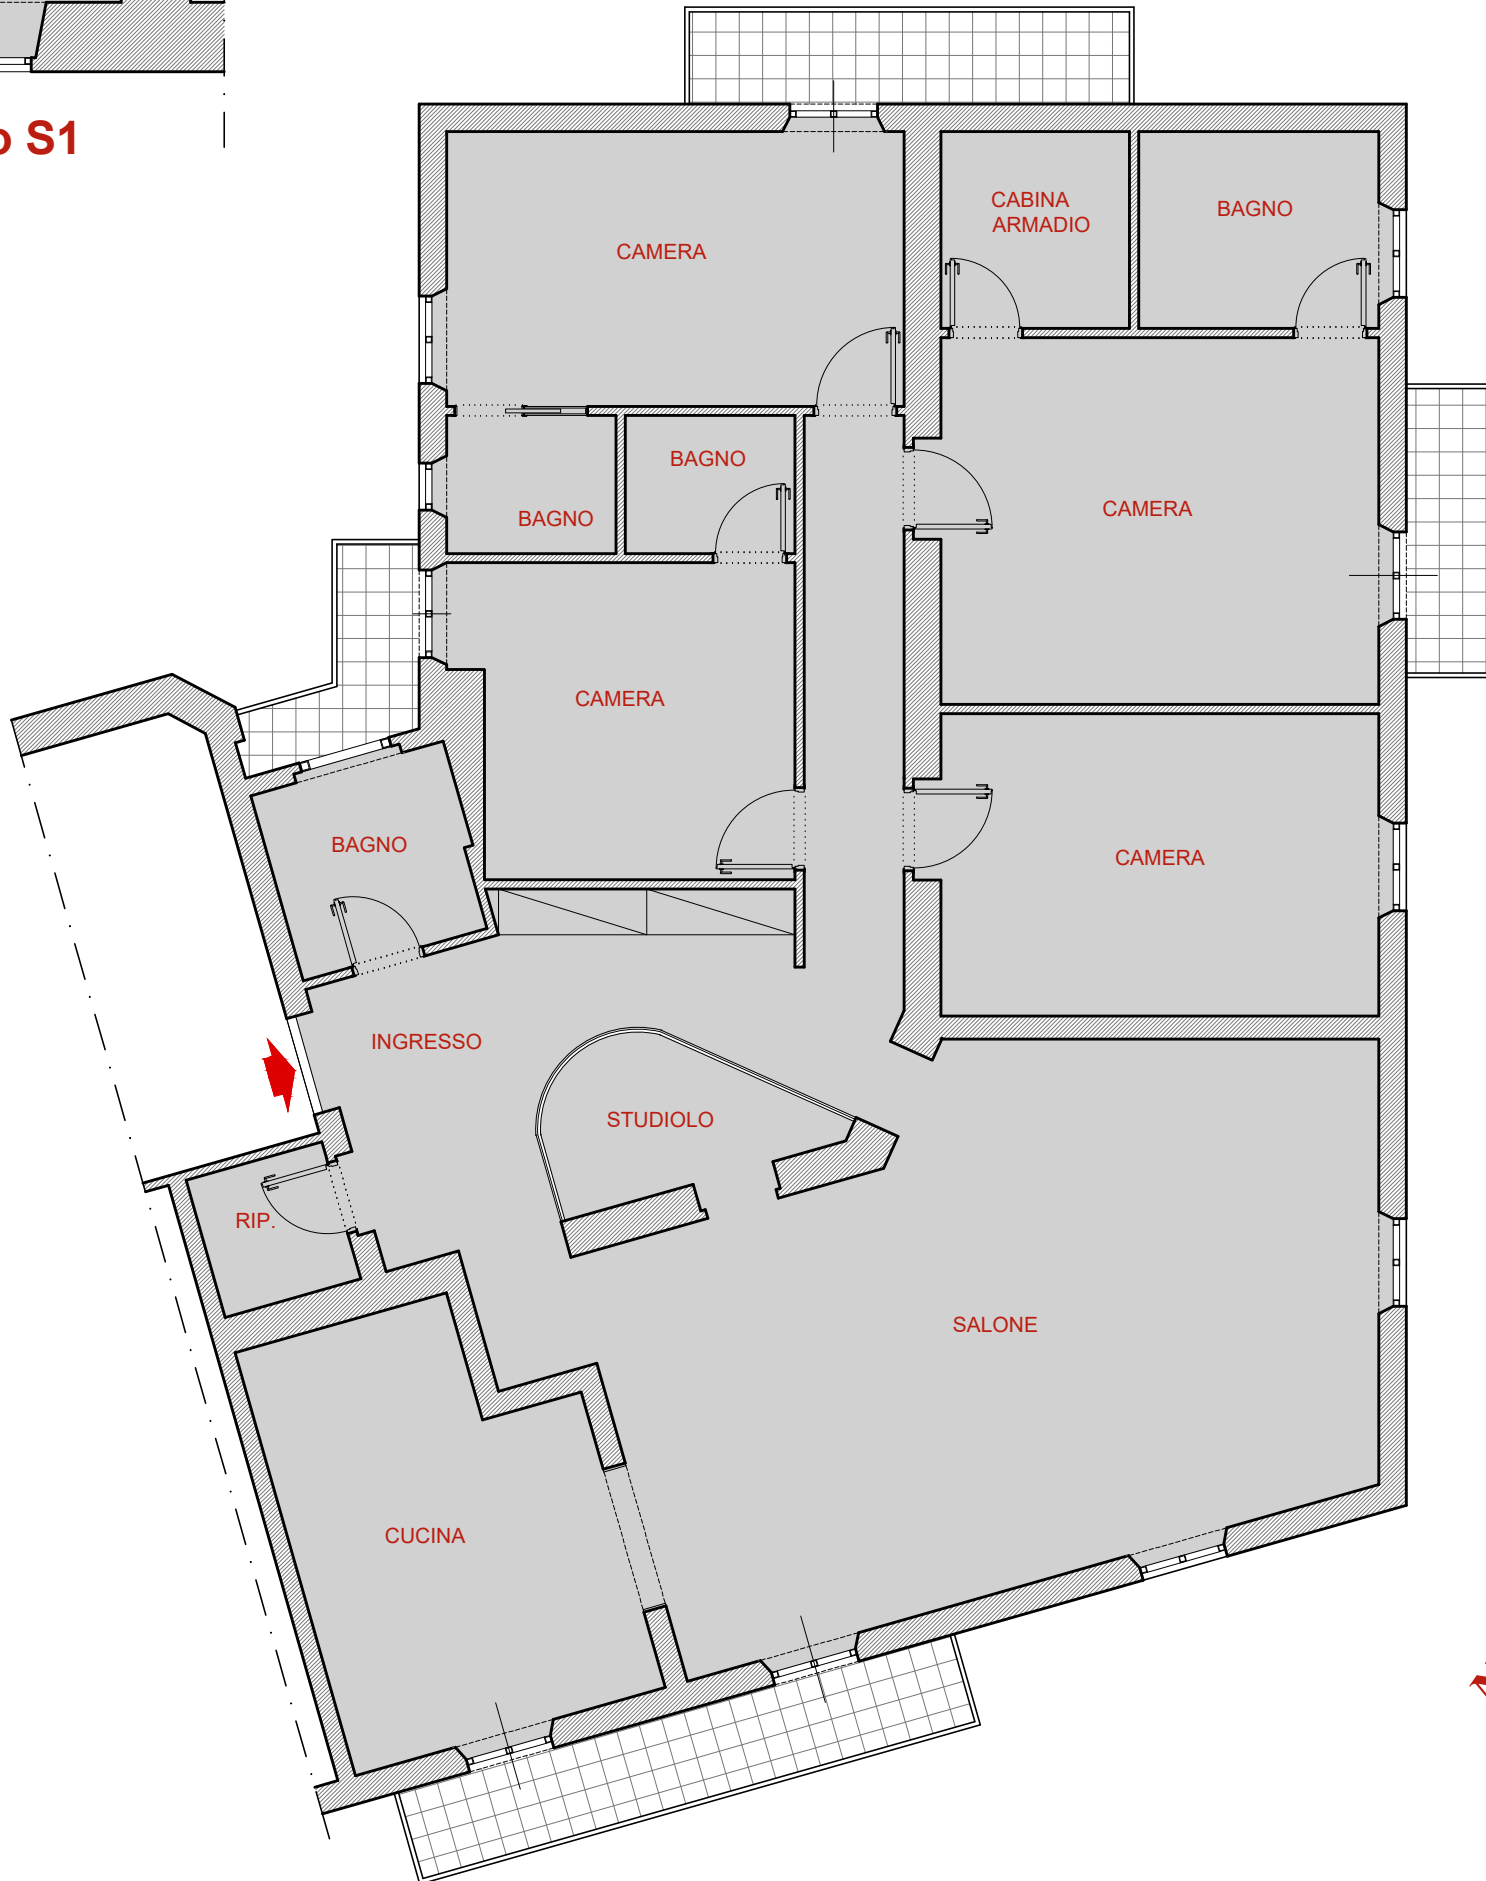

Arch. Sabina Morra per Mieli Case

**scala 1:100**