





VIA ENRICO CIALDINI

A.U.I.

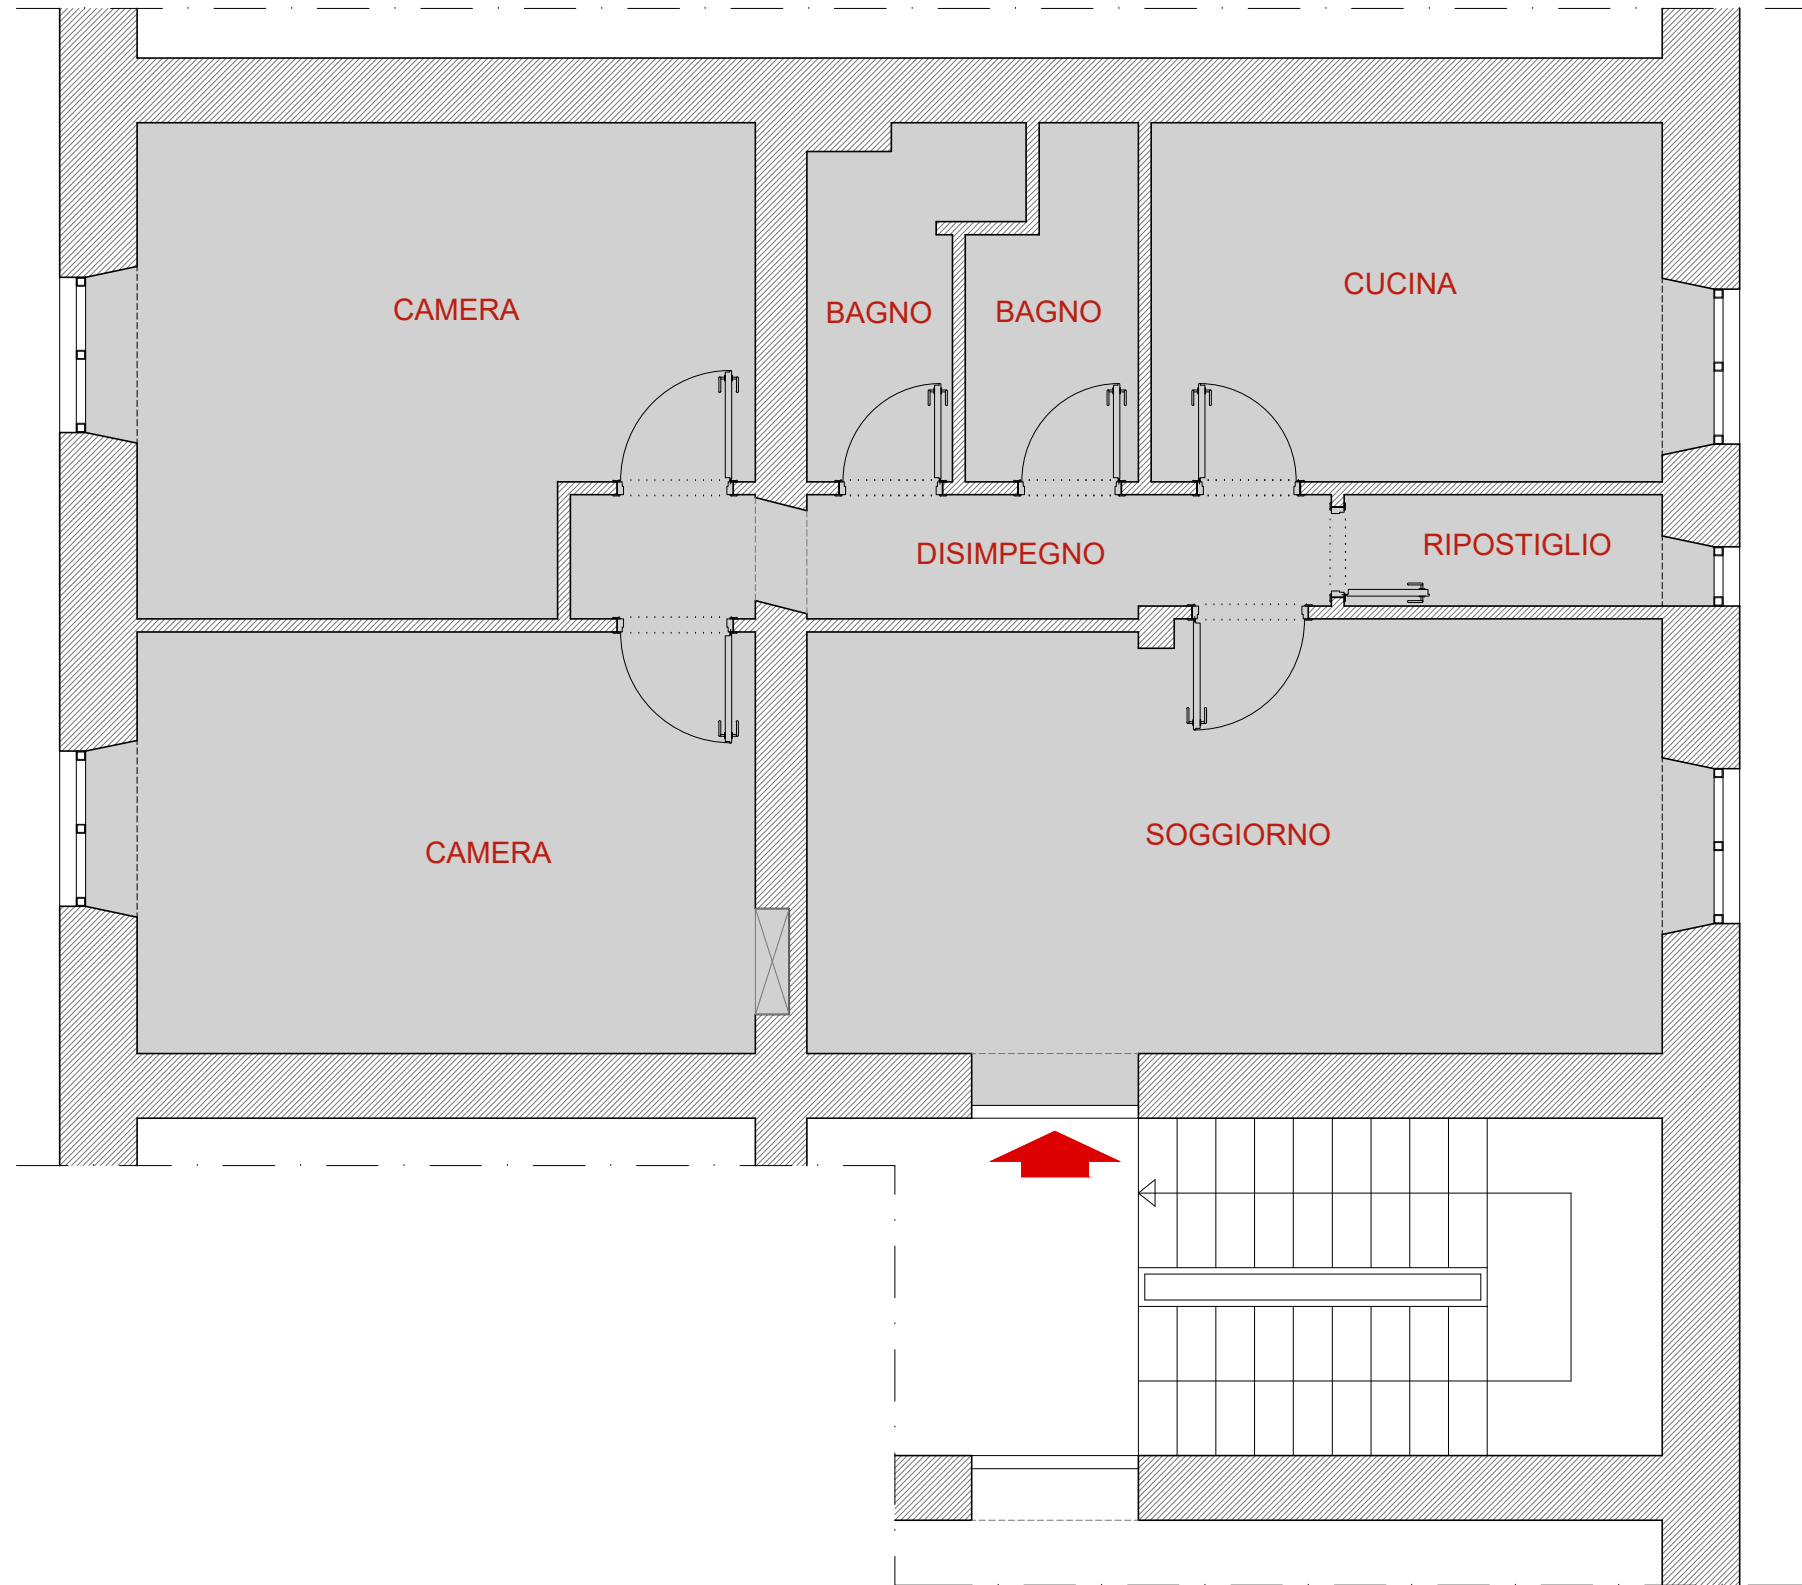

Cortile interno

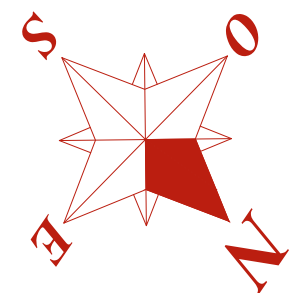

scala 1:100